


CLIENT: AGILE
 EVENT: WOMAN AND AGILE
 LOCATION: GAYLORD NATIONAL HARBOR
 ROOM: MARYLAND A + 123

DATE: 4 AUG 2019
 APPROVED BY:
 REVISION #:
 DRAWN BY: SRK

Job #:
 DRAWING DATE: 12 APR 2019
 REVISION DATE:
 SCALE:

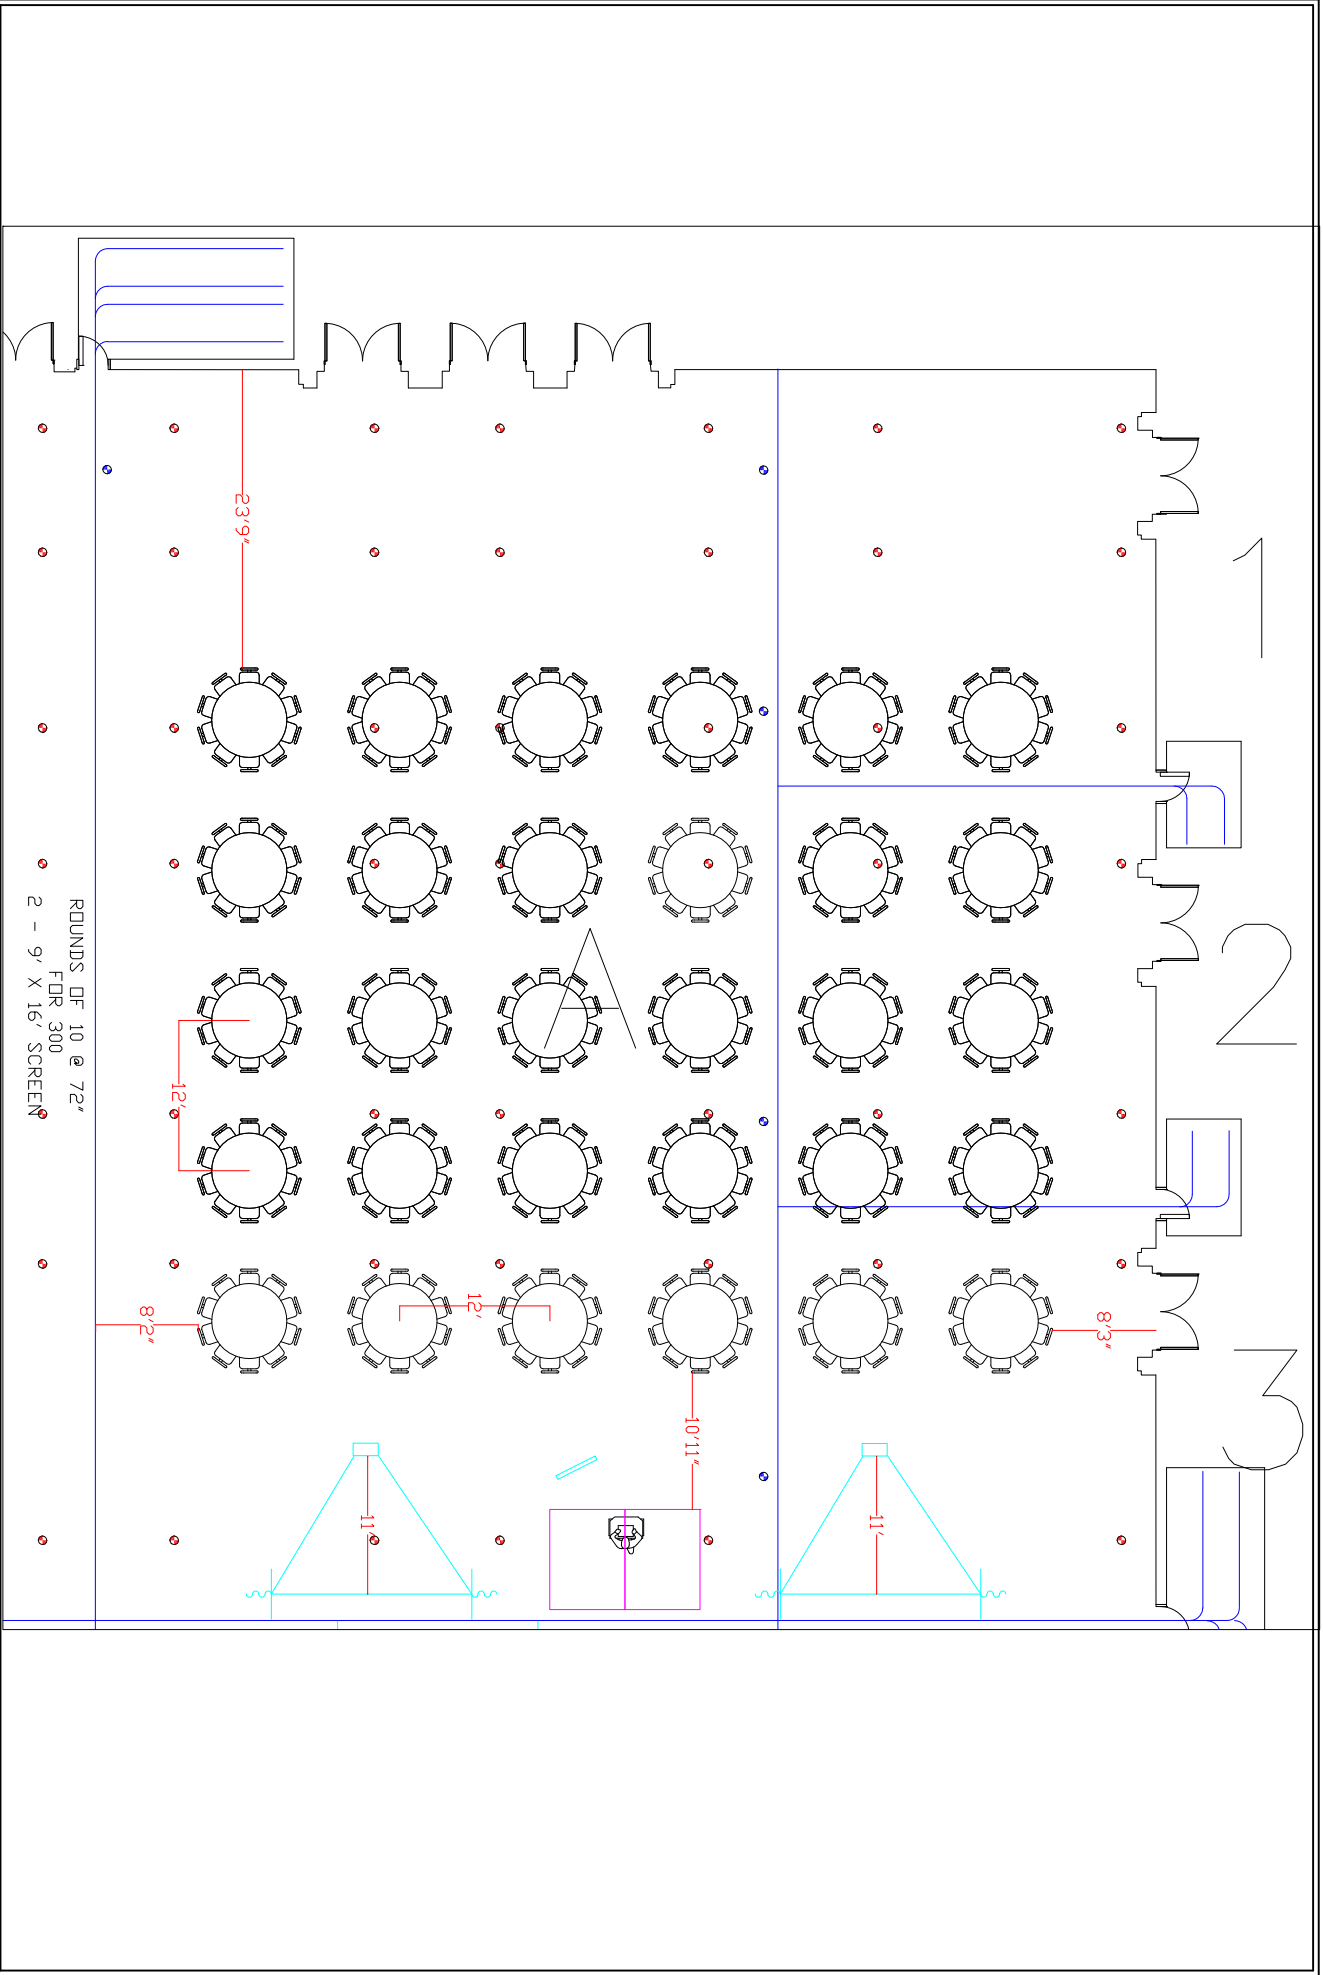

This drawing & design remains the exclusive property of CCR Solutions and may not be copied, reproduced, distributed or sold in whole or in part without prior written consent.